


Landscape Analysis

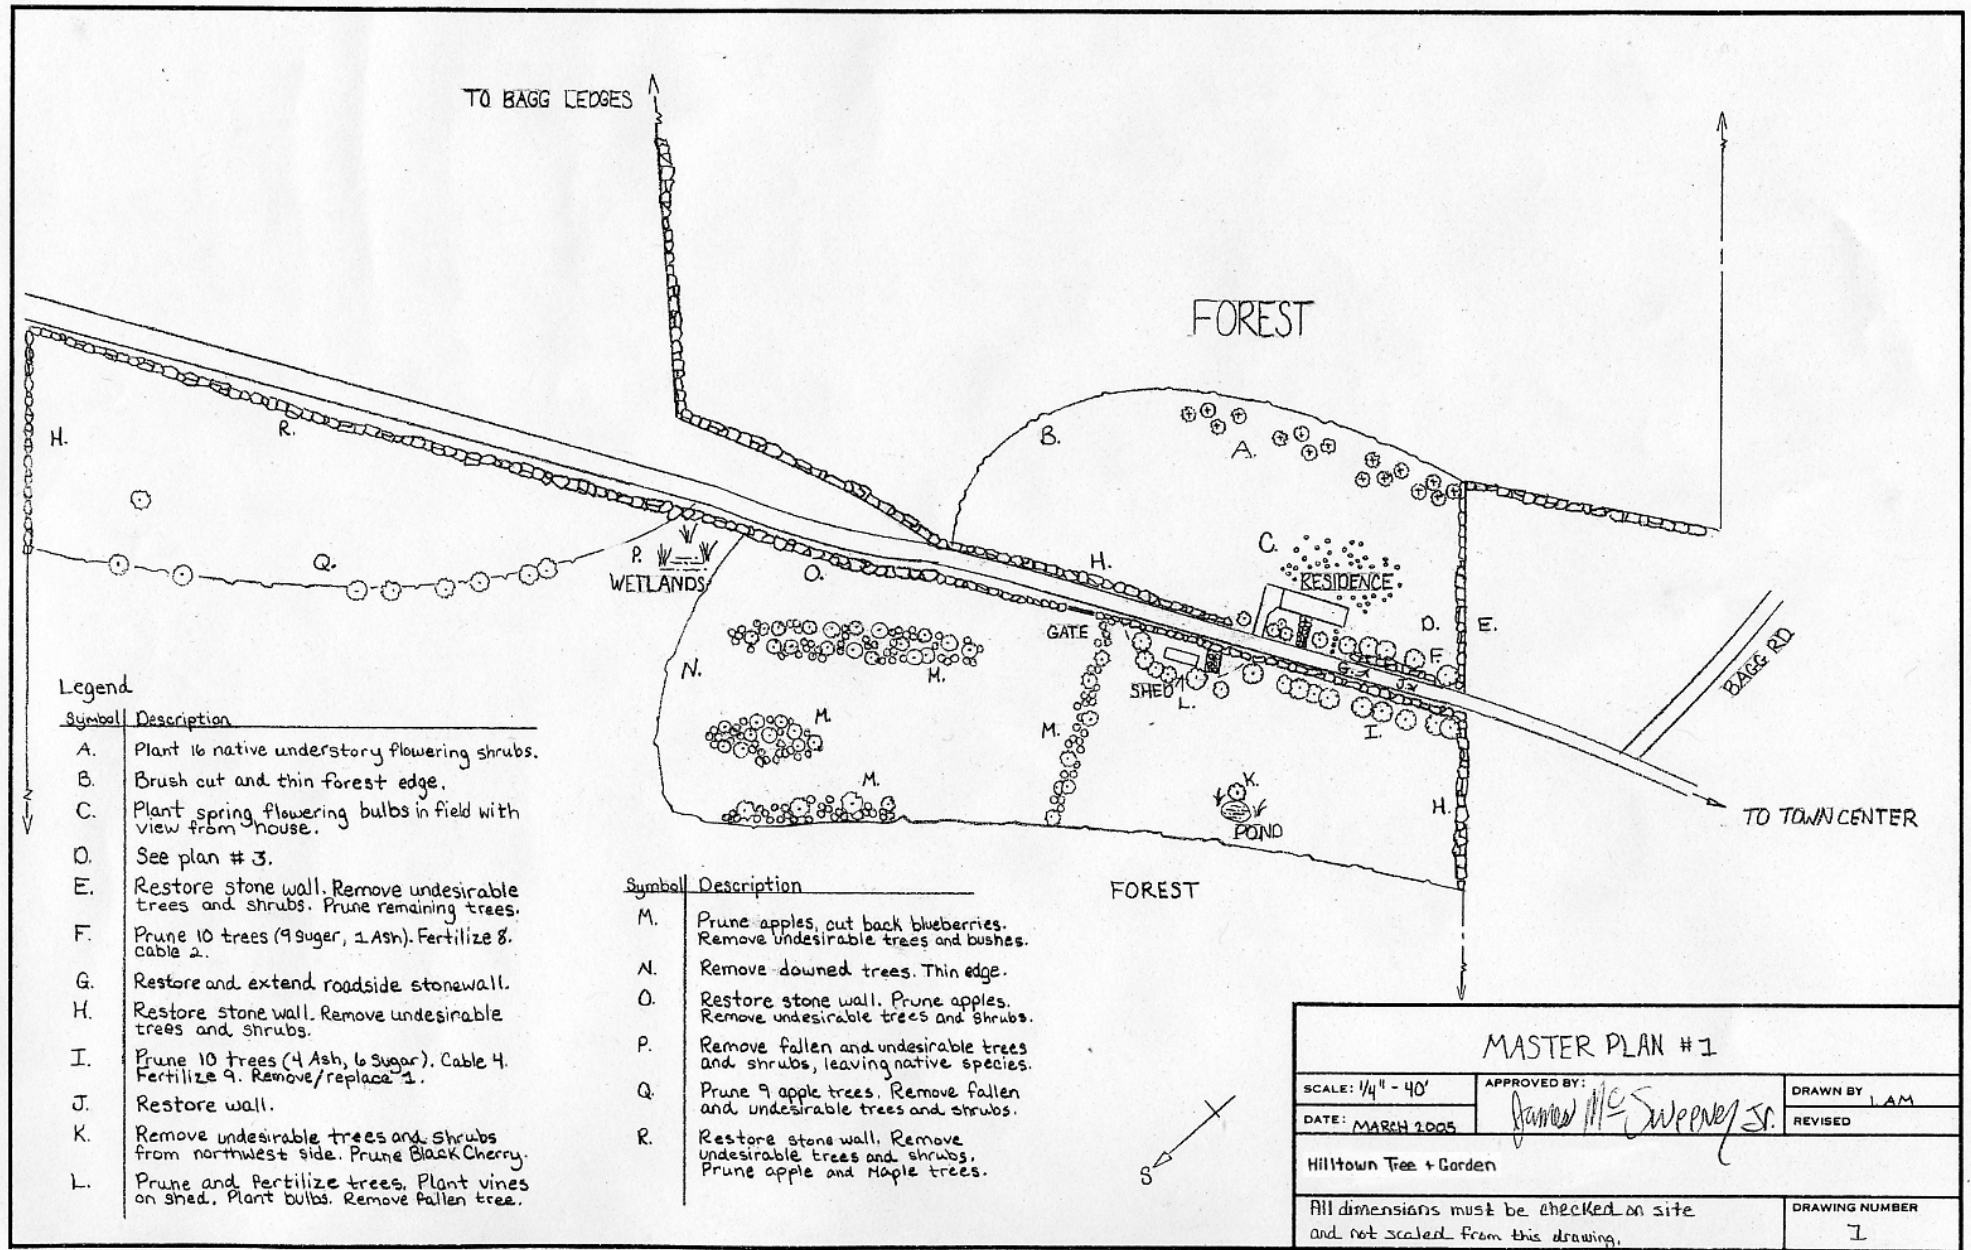

Legend

Symbol	Description
A.	Plant 16 native understory flowering shrubs.
B.	Brush cut and thin forest edge.
C.	Plant spring flowering bulbs in field with view from house.
D.	See plan # 3.
E.	Restore stone wall. Remove undesirable trees and shrubs. Prune remaining trees.
F.	Prune 10 trees (9 Sugar, 1 Ash). Fertilize 8. Cable 2.
G.	Restore and extend roadside stonewall.
H.	Restore stone wall. Remove undesirable trees and shrubs.
I.	Prune 10 trees (4 Ash, 6 Sugar). Cable 4. Fertilize 9. Remove/replace 1.
J.	Restore wall.
K.	Remove undesirable trees and shrubs from northwest side. Prune Black Cherry.
L.	Prune and Fertilize trees. Plant vines on shed. Plant bulbs. Remove fallen tree.

Symbol	Description
M.	Prune apples, cut back blueberries. Remove undesirable trees and bushes.
N.	Remove downed trees. Thin edge.
O.	Restore stone wall. Prune apples. Remove undesirable trees and shrubs.
P.	Remove fallen and undesirable trees and shrubs, leaving native species.
Q.	Prune 9 apple trees. Remove fallen and undesirable trees and shrubs.
R.	Restore stone wall. Remove undesirable trees and shrubs. Prune apple and Maple trees.

MASTER PLAN #1

SCALE: 1/4" = 40'	APPROVED BY: <i>James McSweeney Jr.</i>	DRAWN BY: L.A.M.
DATE: MARCH 2005		REVISED
Hilltown Tree + Garden		
All dimensions must be checked on site and not scaled from this drawing.		DRAWING NUMBER 7