


Woodland & Cottage Garden

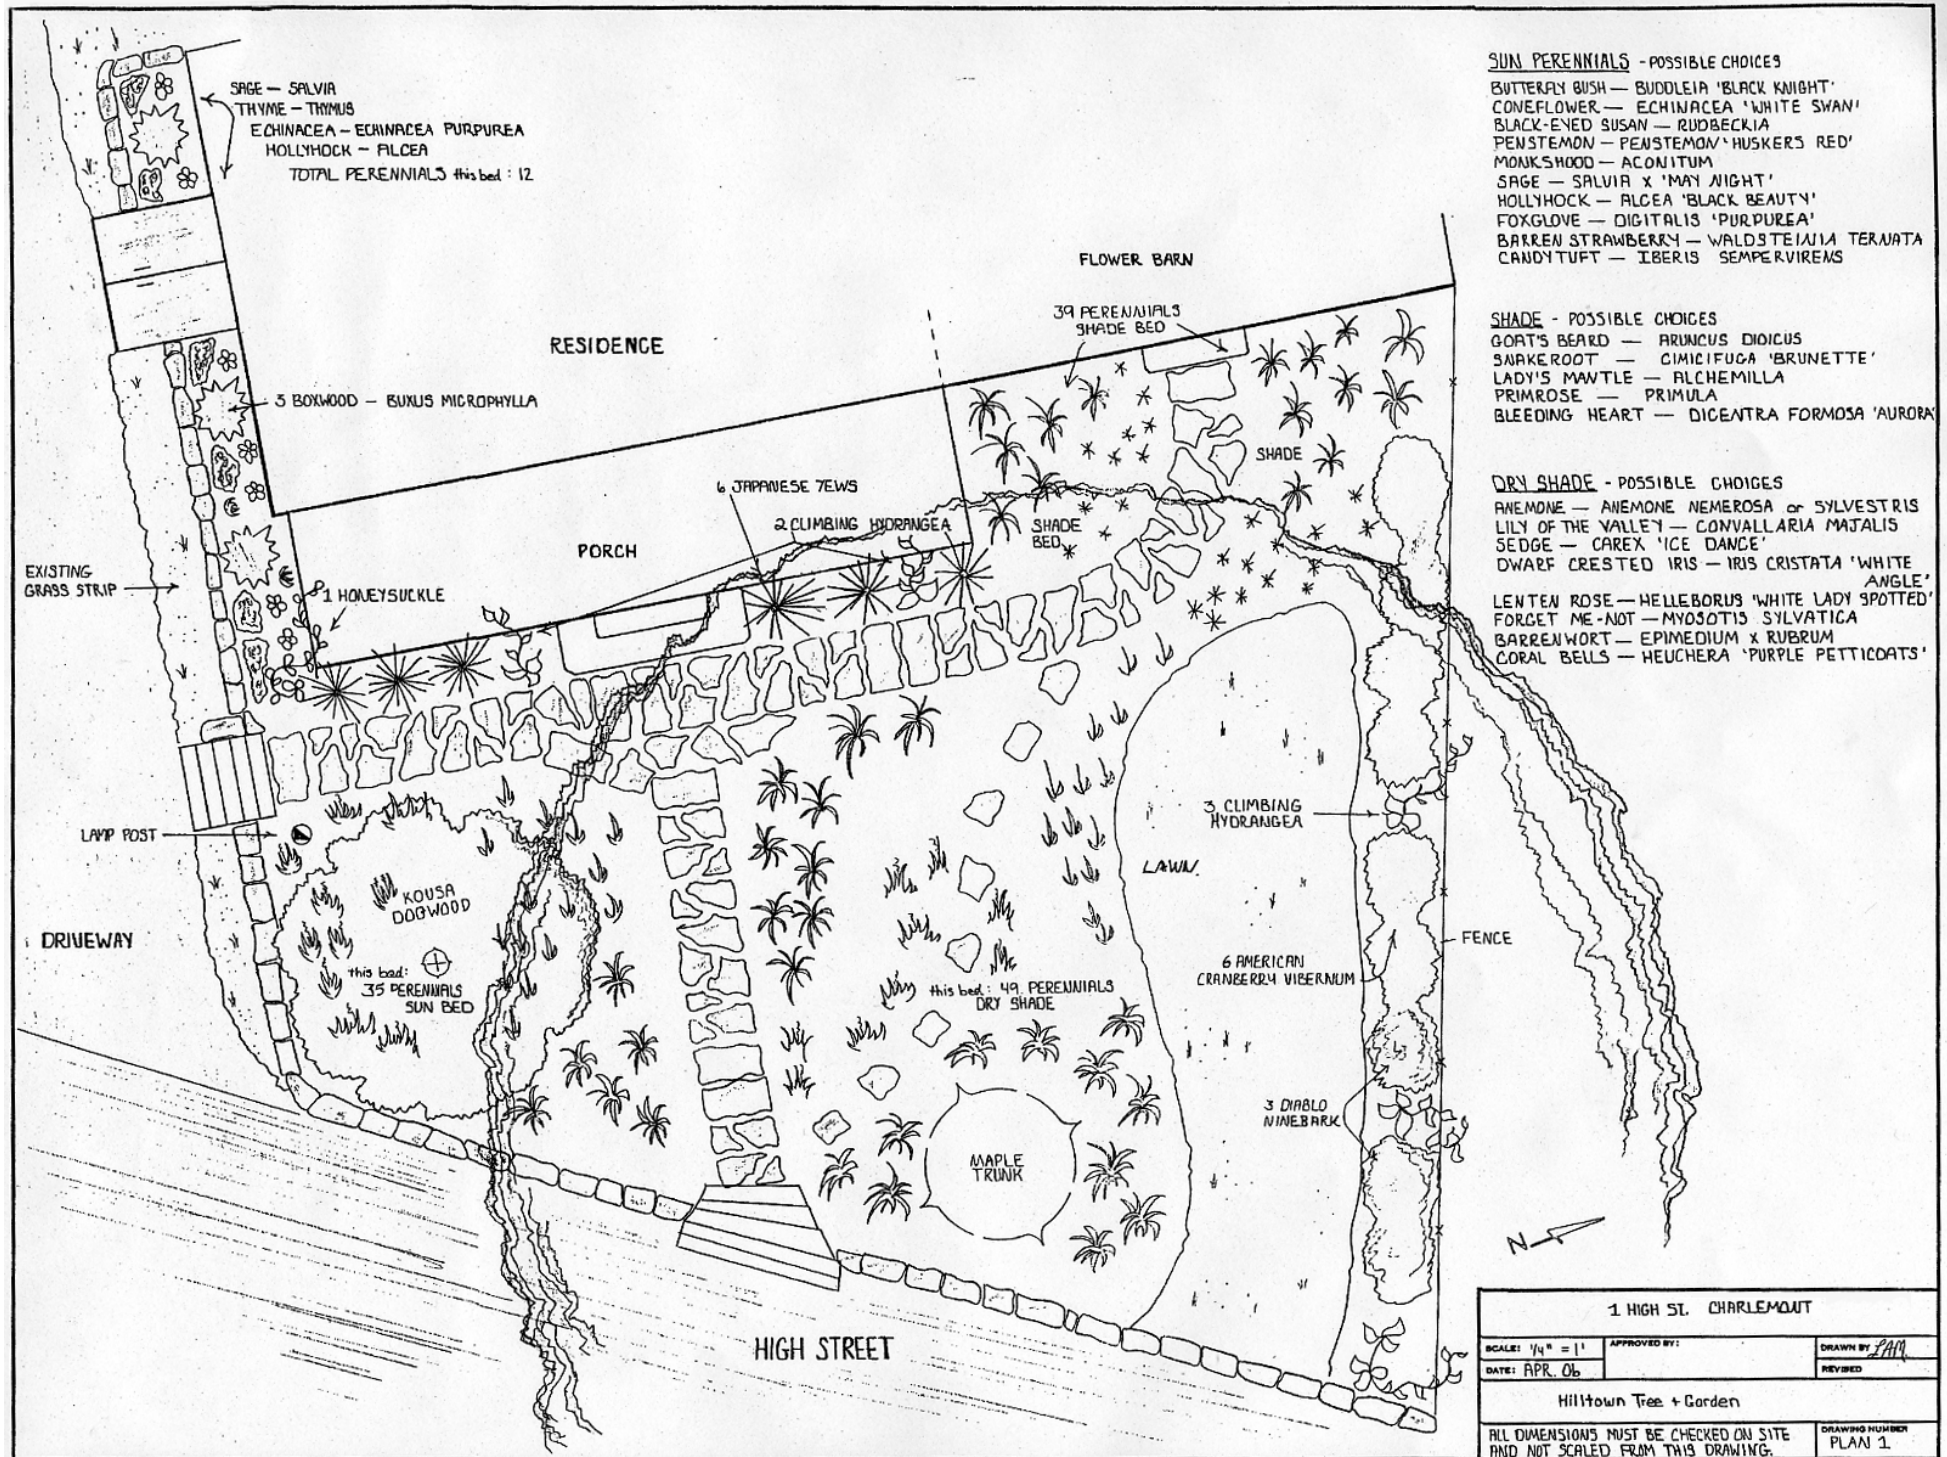

1 HIGH ST. CHARLEMONT		
SCALE: 1/4" = 1'	APPROVED BY:	DRAWN BY: <i>LAR</i>
DATE: APR. 06		REVISED
Hilltown Tree + Garden		
ALL DIMENSIONS MUST BE CHECKED ON SITE AND NOT SCALED FROM THIS DRAWING.		DRAWING NUMBER PLAN 1